


**YAVAPAI COUNTY FLOOD CONTROL DISTRICT
REFERENCE MONUMENT RECORD**

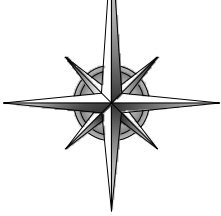

SCALE: 1" = 200'

SITUATED IN
SECTION 26, TOWNSHIP 11 NORTH, RANGE 2EAST
GILA AND SALT RIVER MERIDIAN,
YAVAPAI COUNTY, ARIZONA

RM 168


DESCRIPTION: AMERICAN MAPPING
COMPANY ALUMINUM CAP MARKED
RLS 7146 FLUSH WITH GROUND
ALONG FRONTAGE OF VACANT LOT
AT 19897 EAST FREMONT DRIVE IN
CORDES LAKES UNIT 5

WGS84 POSITION

LATITUDE: 34°18'26.45444"N
LONGITUDE: 112°06'55.24388"W
HEIGHT: 3587.9272 ift

NAD83/NAVD88 AZ SP POSITION

NORTHING: 1203284.0864 ift
EASTING: 640004.2059 ift
ELEVATION: 3676.1990 ift

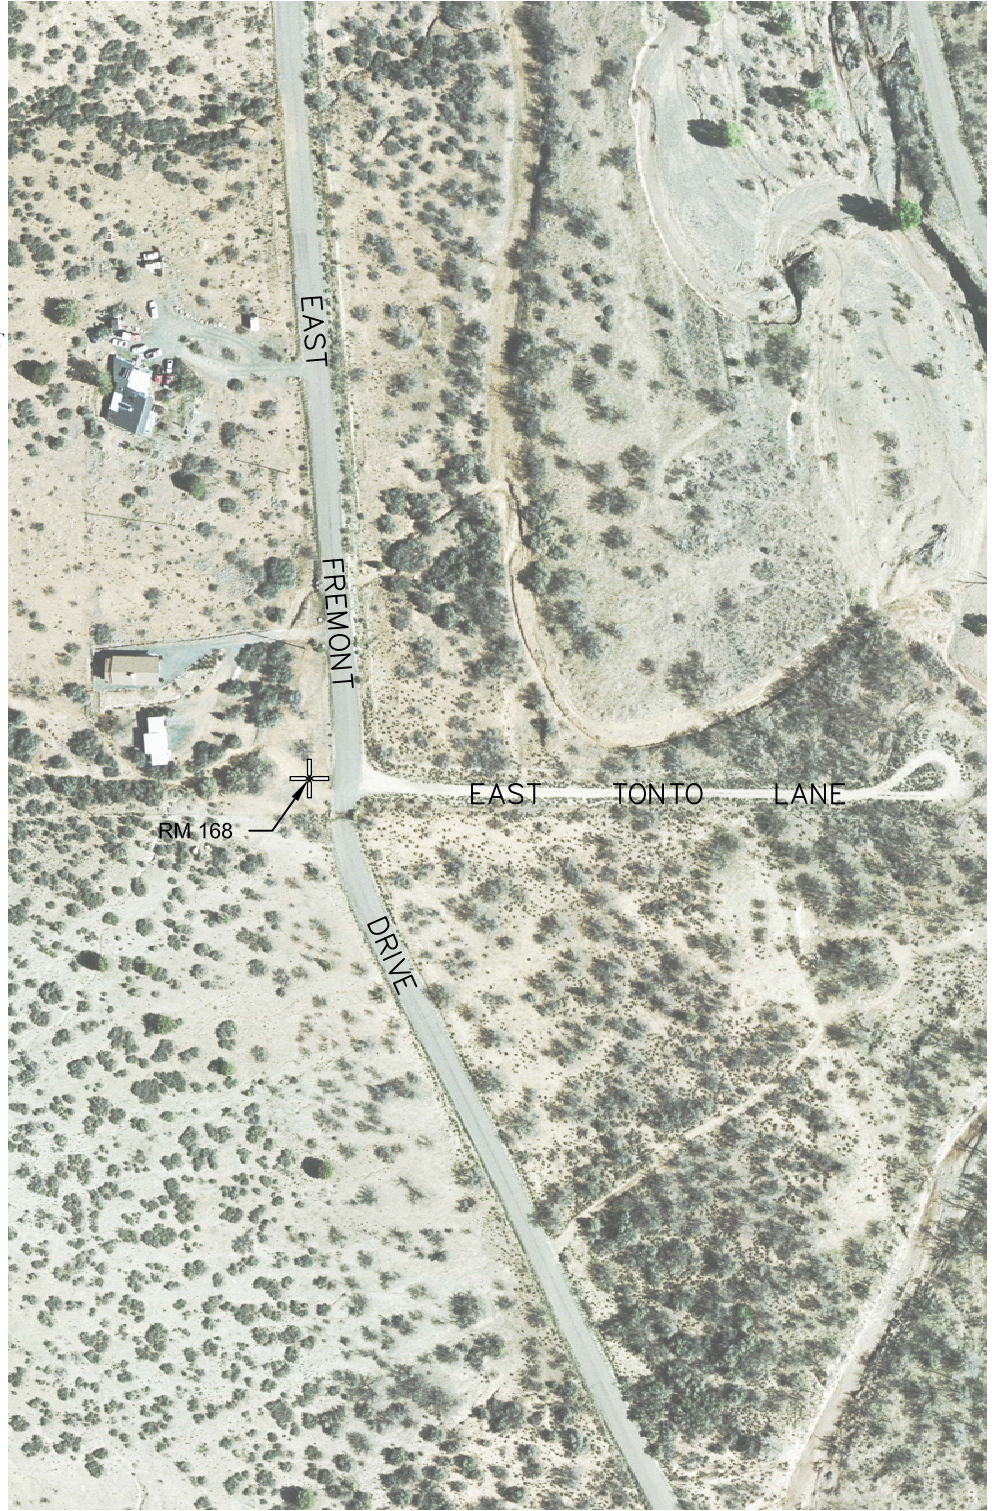

**YAVAPAI COUNTY FLOOD CONTROL DISTRICT
REFERENCE MONUMENT RECORD
RM#168**



1981 Commerce Center Circle
Suite B Prescott, Arizona 86301
928.717.0171
928.717.0181 fax

PREPARED FOR:
YAVAPAI COUNTY FLOOD CONTROL DISTRICT
1120 COMMERCE DRIVE
PRESCOTT, AZ 86305

GBE JOB #: 13063

DRAWN BY: TL

DATE: MAY 2014

SCALE 1"=200'