

FLOOD PROFILES


VERDE RIVER

FEDERAL EMERGENCY MANAGEMENT AGENCY

YAVAPAI COUNTY, AZ

(AND INCORPORATED AREAS)

01P

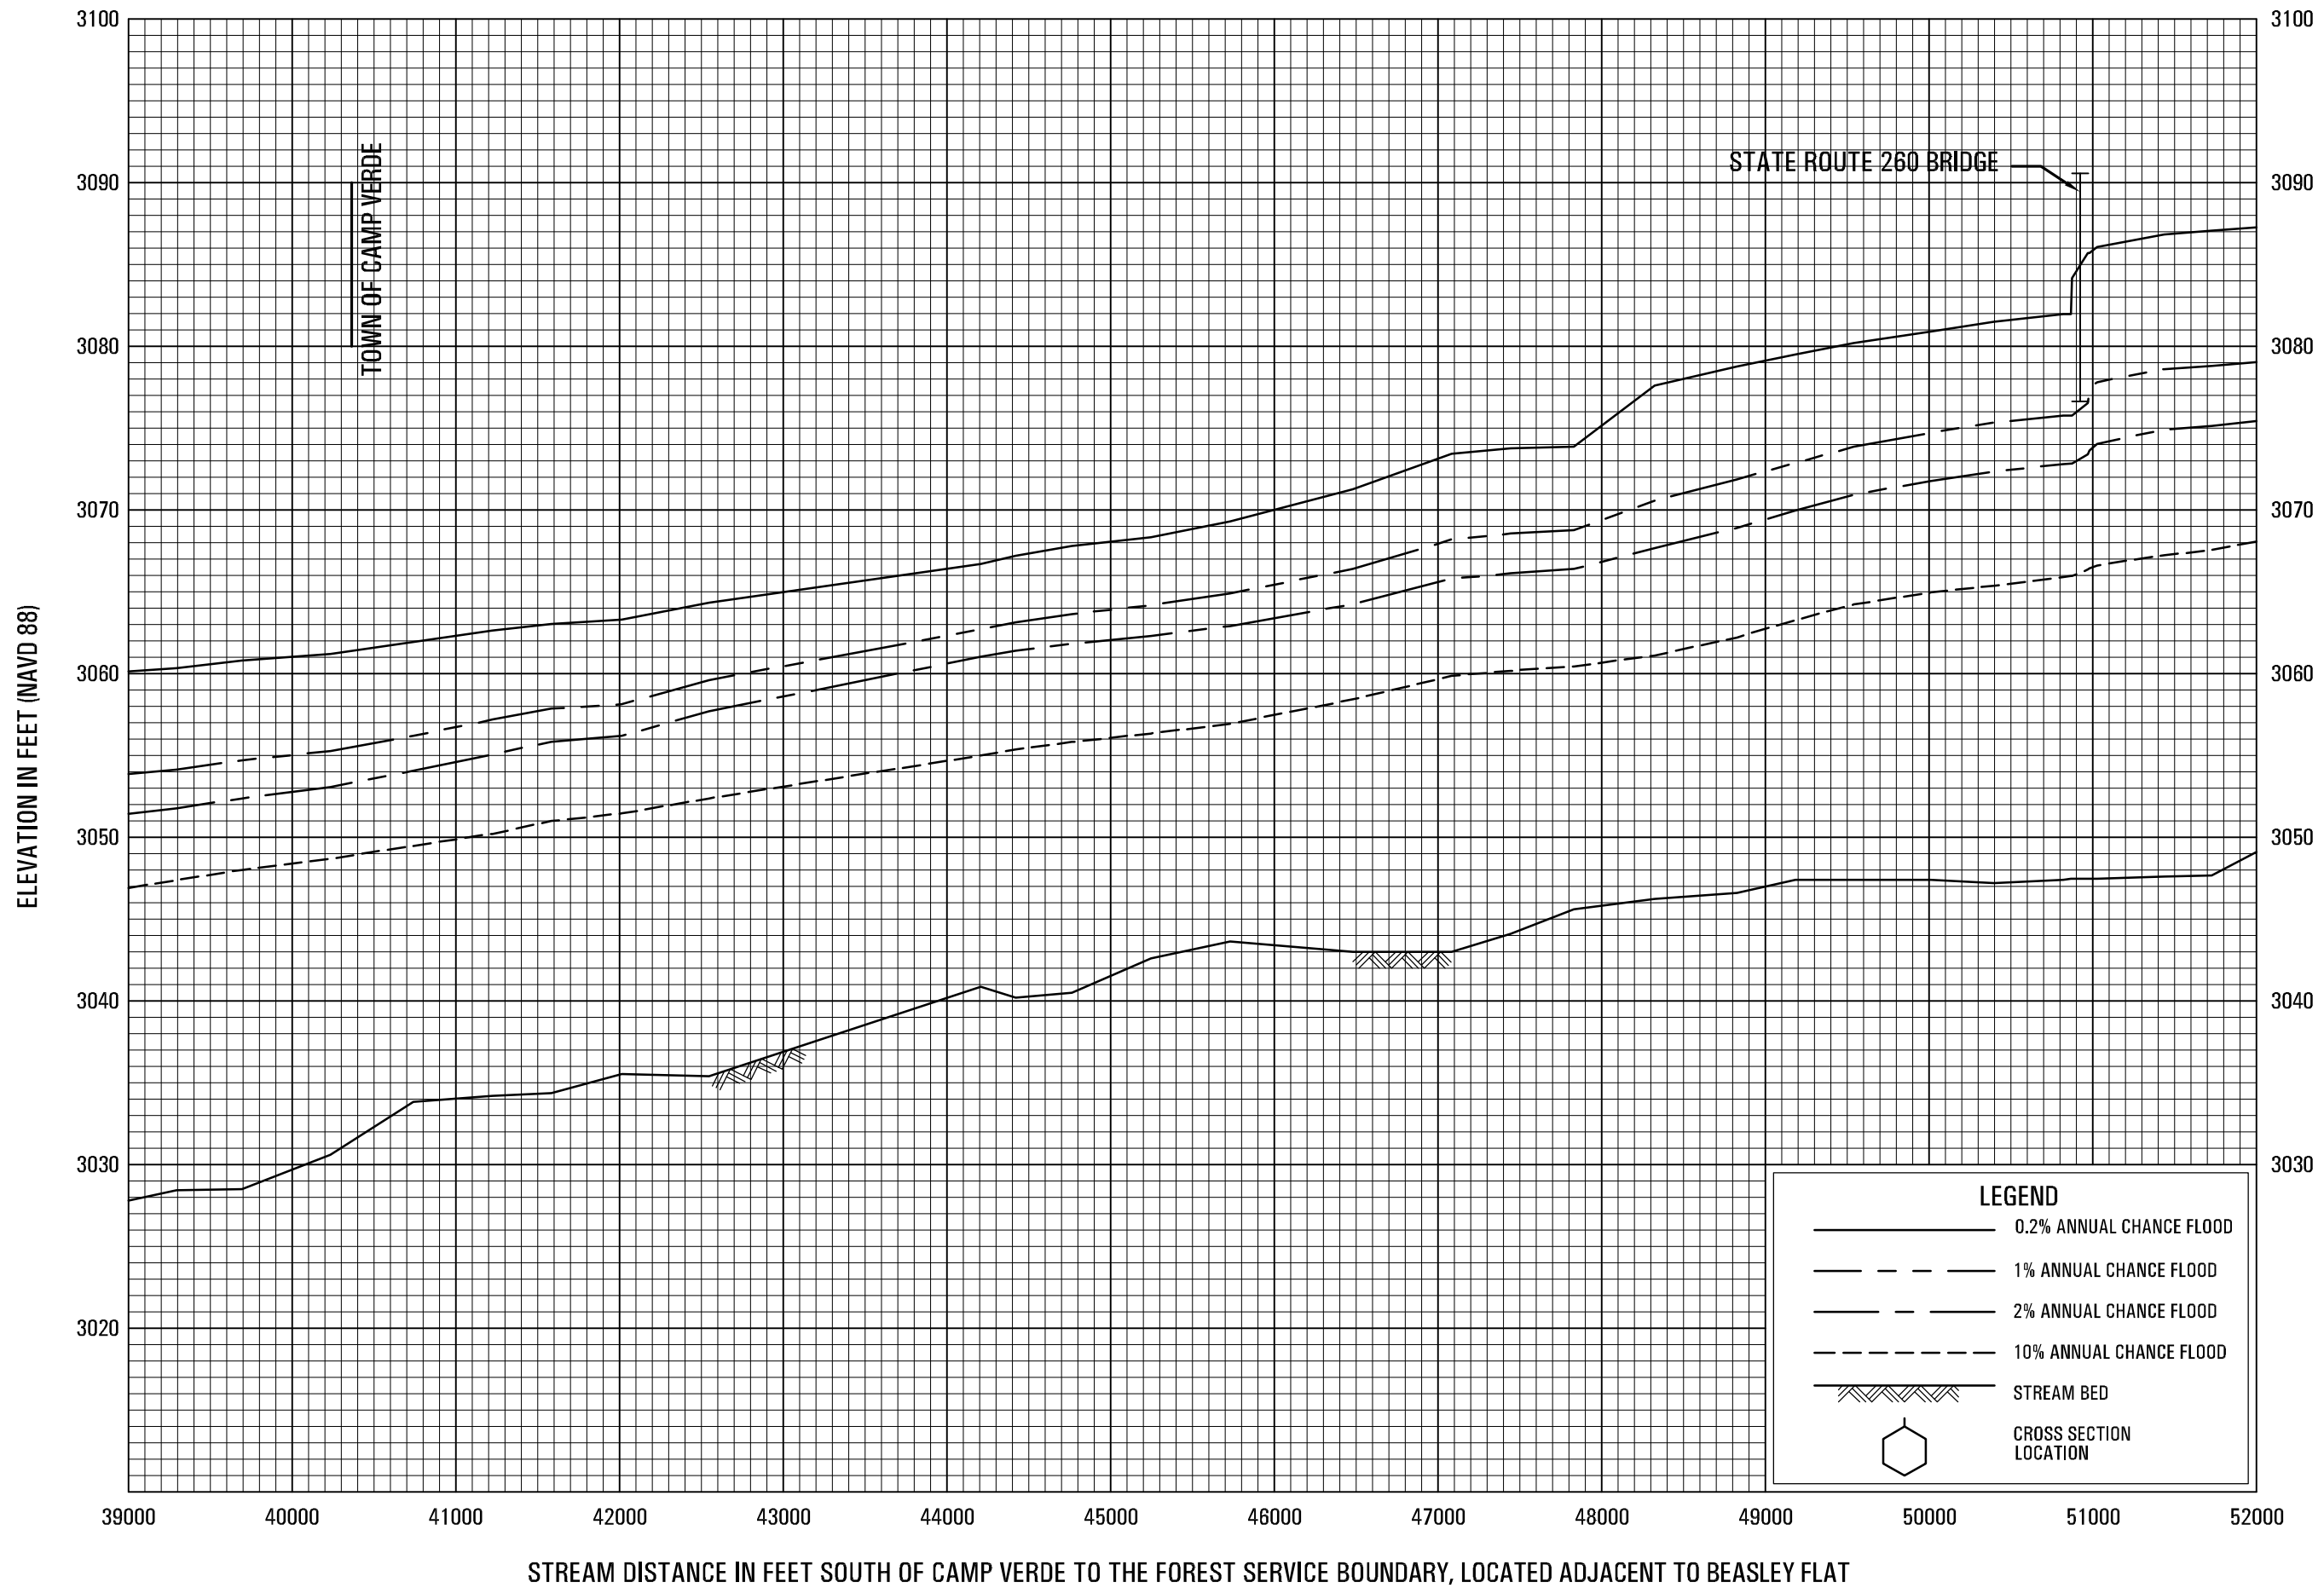

STREAM DISTANCE IN FEET SOUTH OF CAMP VERDE TO THE FOREST SERVICE BOUNDARY, LOCATED ADJACENT TO BEASLEY FLAT


FLOOD PROFILES

VERDE RIVER

FEDERAL EMERGENCY MANAGEMENT AGENCY

YAVAPAI COUNTY, AZ

(AND INCORPORATED AREAS)

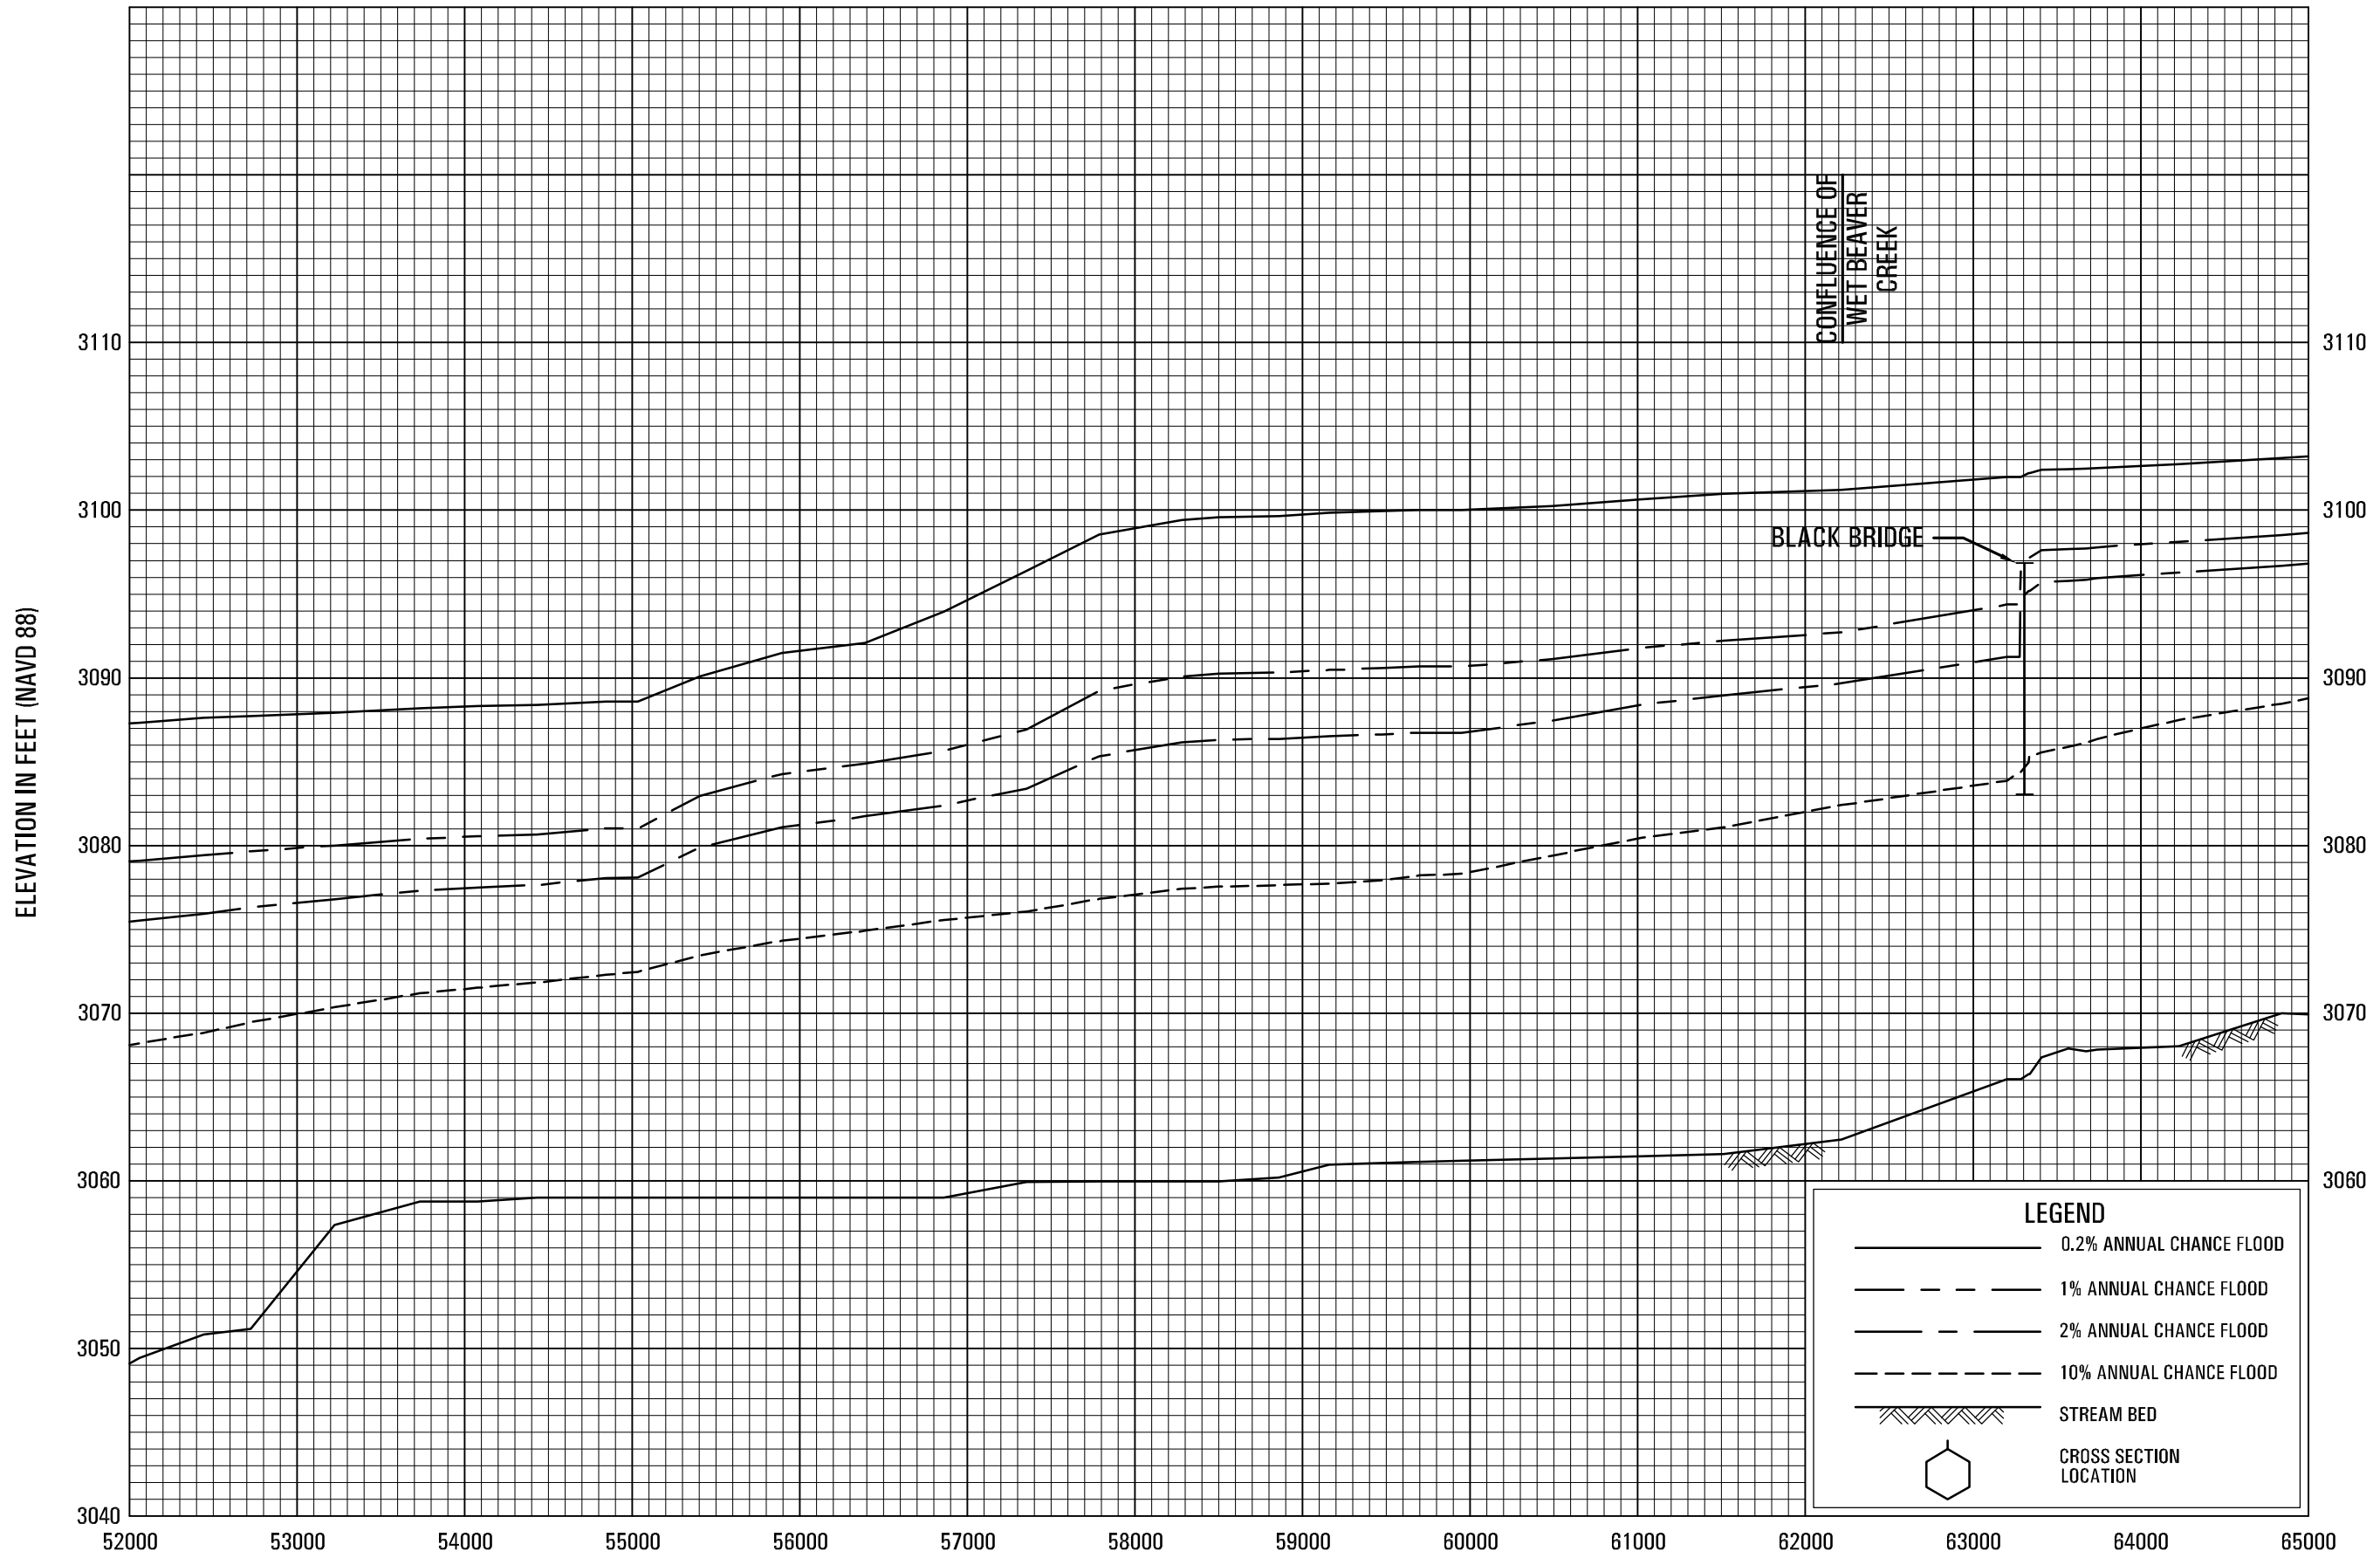


STREAM DISTANCE IN FEET SOUTH OF CAMP VERDE TO THE FOREST SERVICE BOUNDARY, LOCATED ADJACENT TO BEASLEY FLAT

FLOOD PROFILES

VERDE RIVER

FEDERAL EMERGENCY MANAGEMENT AGENCY

YAVAPAI COUNTY, AZ
(AND INCORPORATED AREAS)

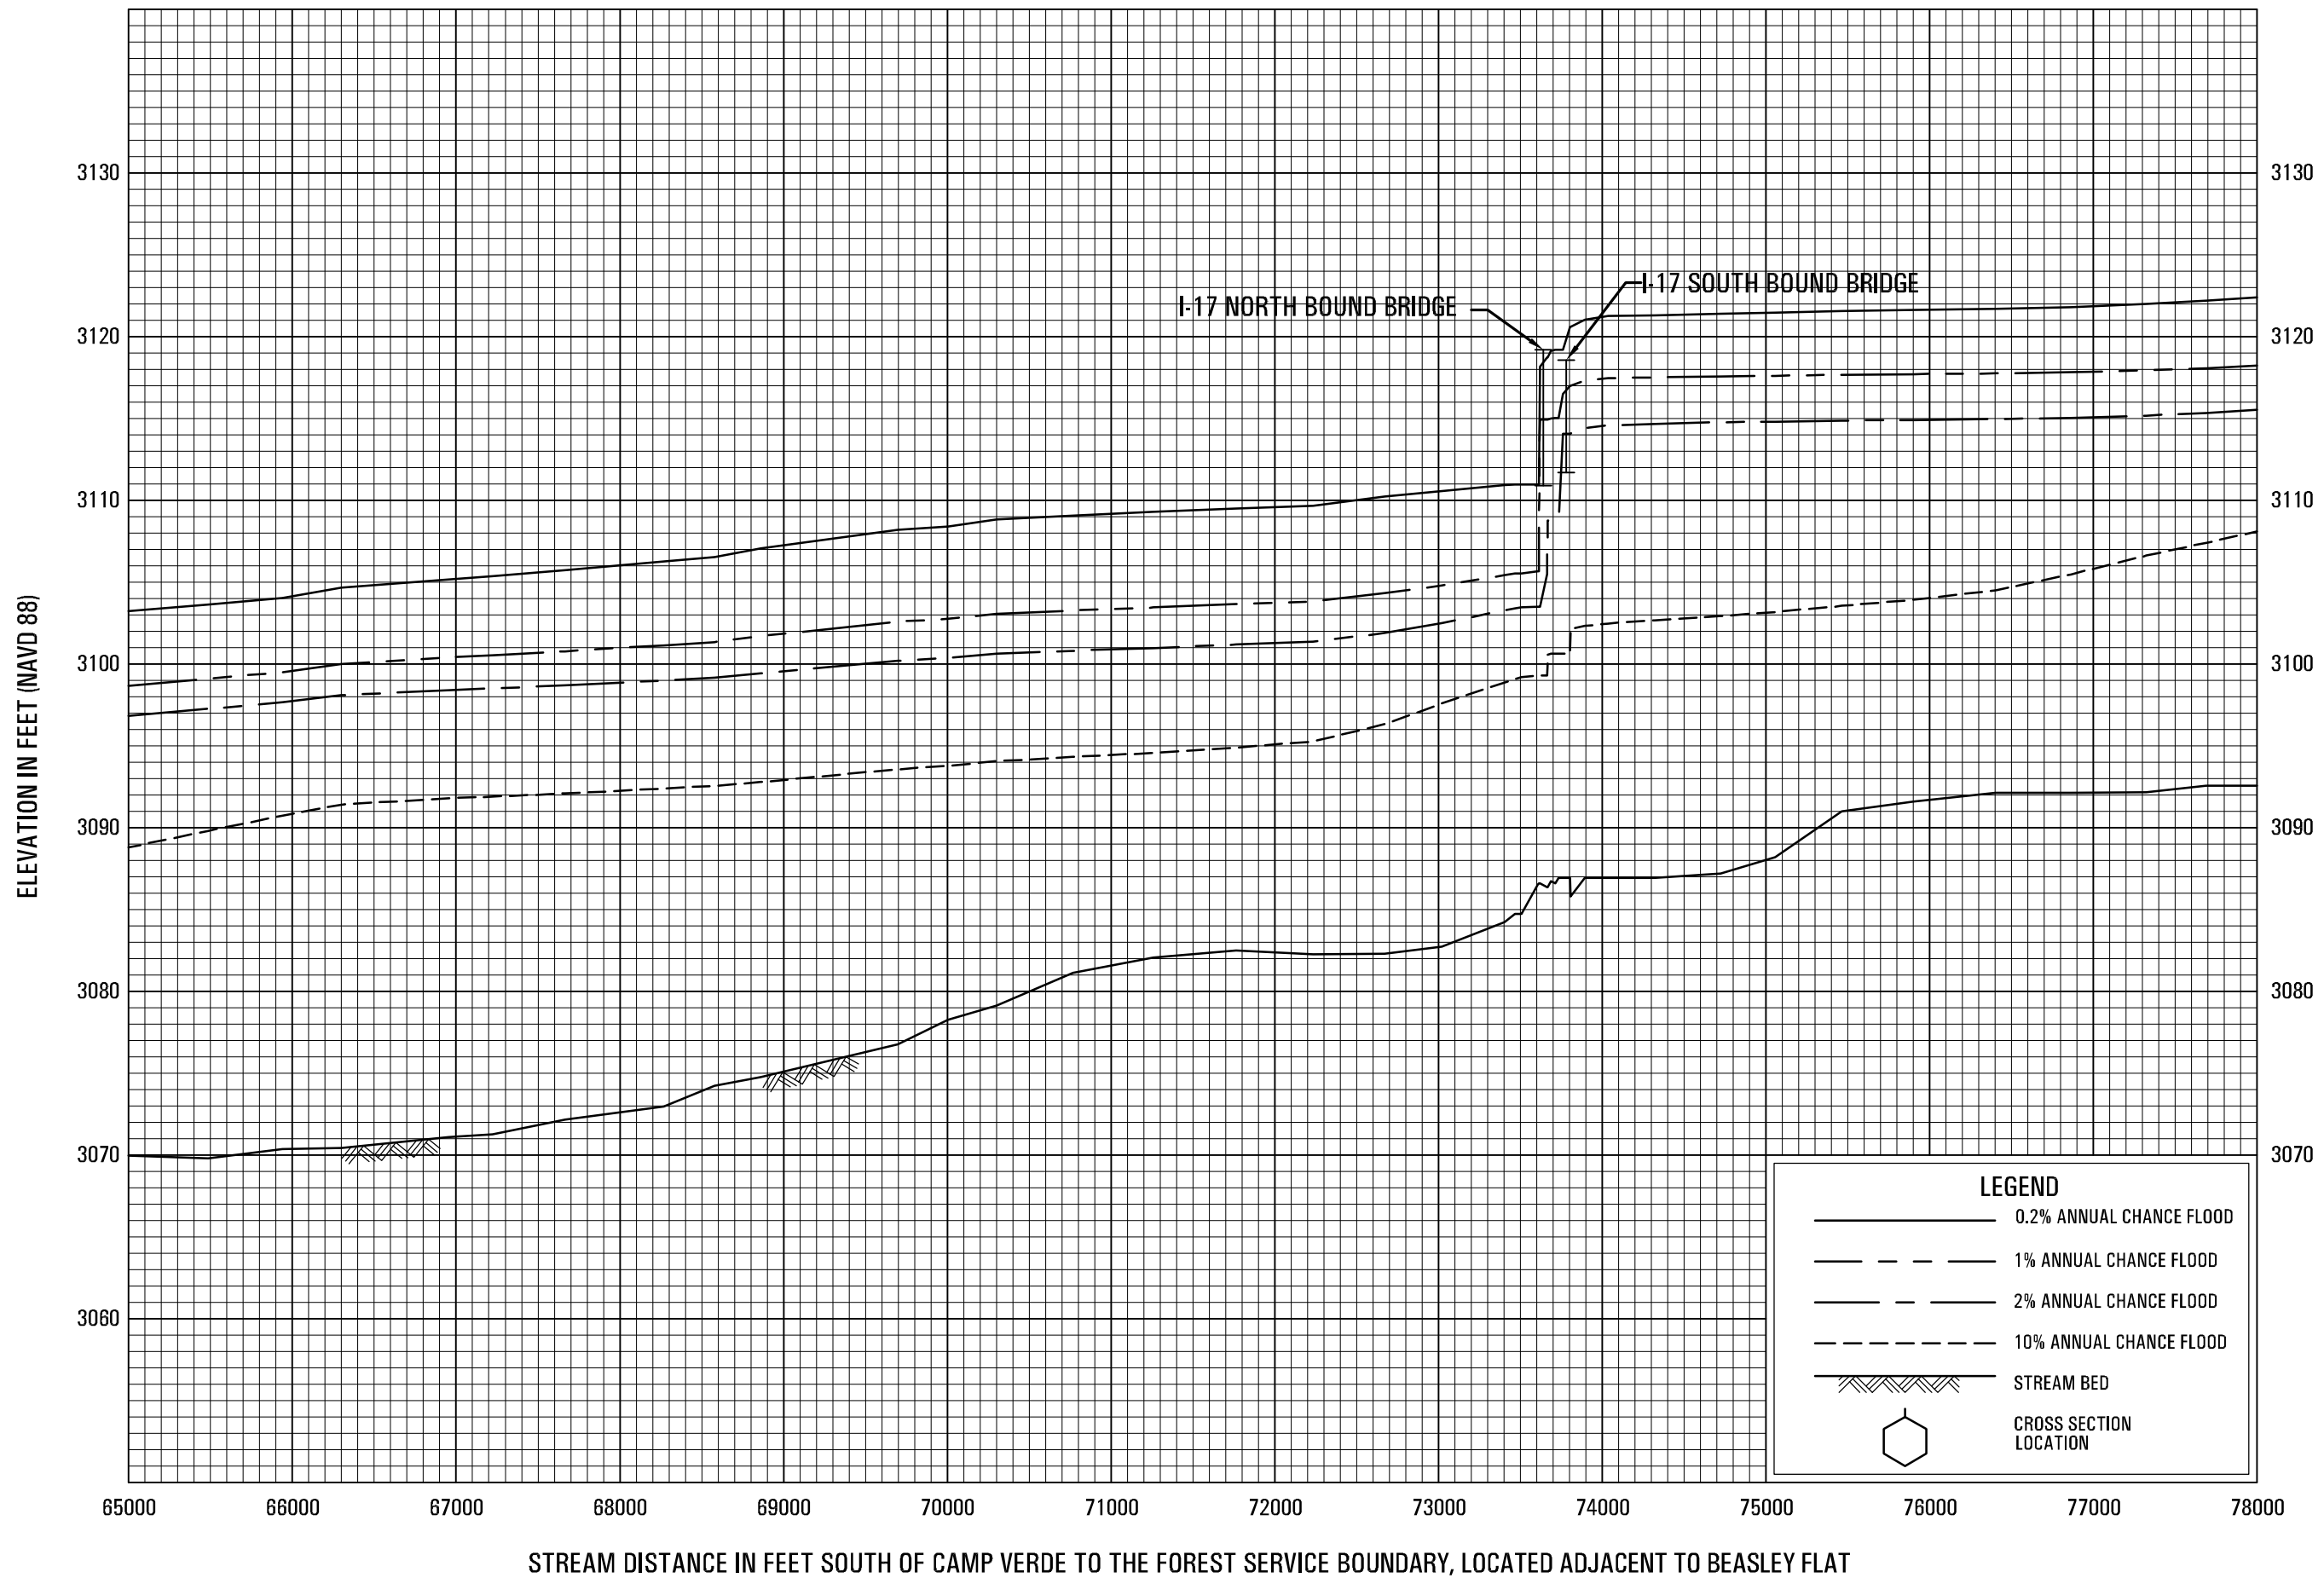

FLOOD PROFILES

VERDE RIVER

**FEDERAL EMERGENCY MANAGEMENT AGENCY
YAVAPAI COUNTY, AZ
(AND INCORPORATED AREAS)**


06P



FLOOD PROFILES

VERDE RIVER

**FEDERAL EMERGENCY MANAGEMENT AGENCY
YAVAPAI COUNTY, AZ
(AND INCORPORATED AREAS)**

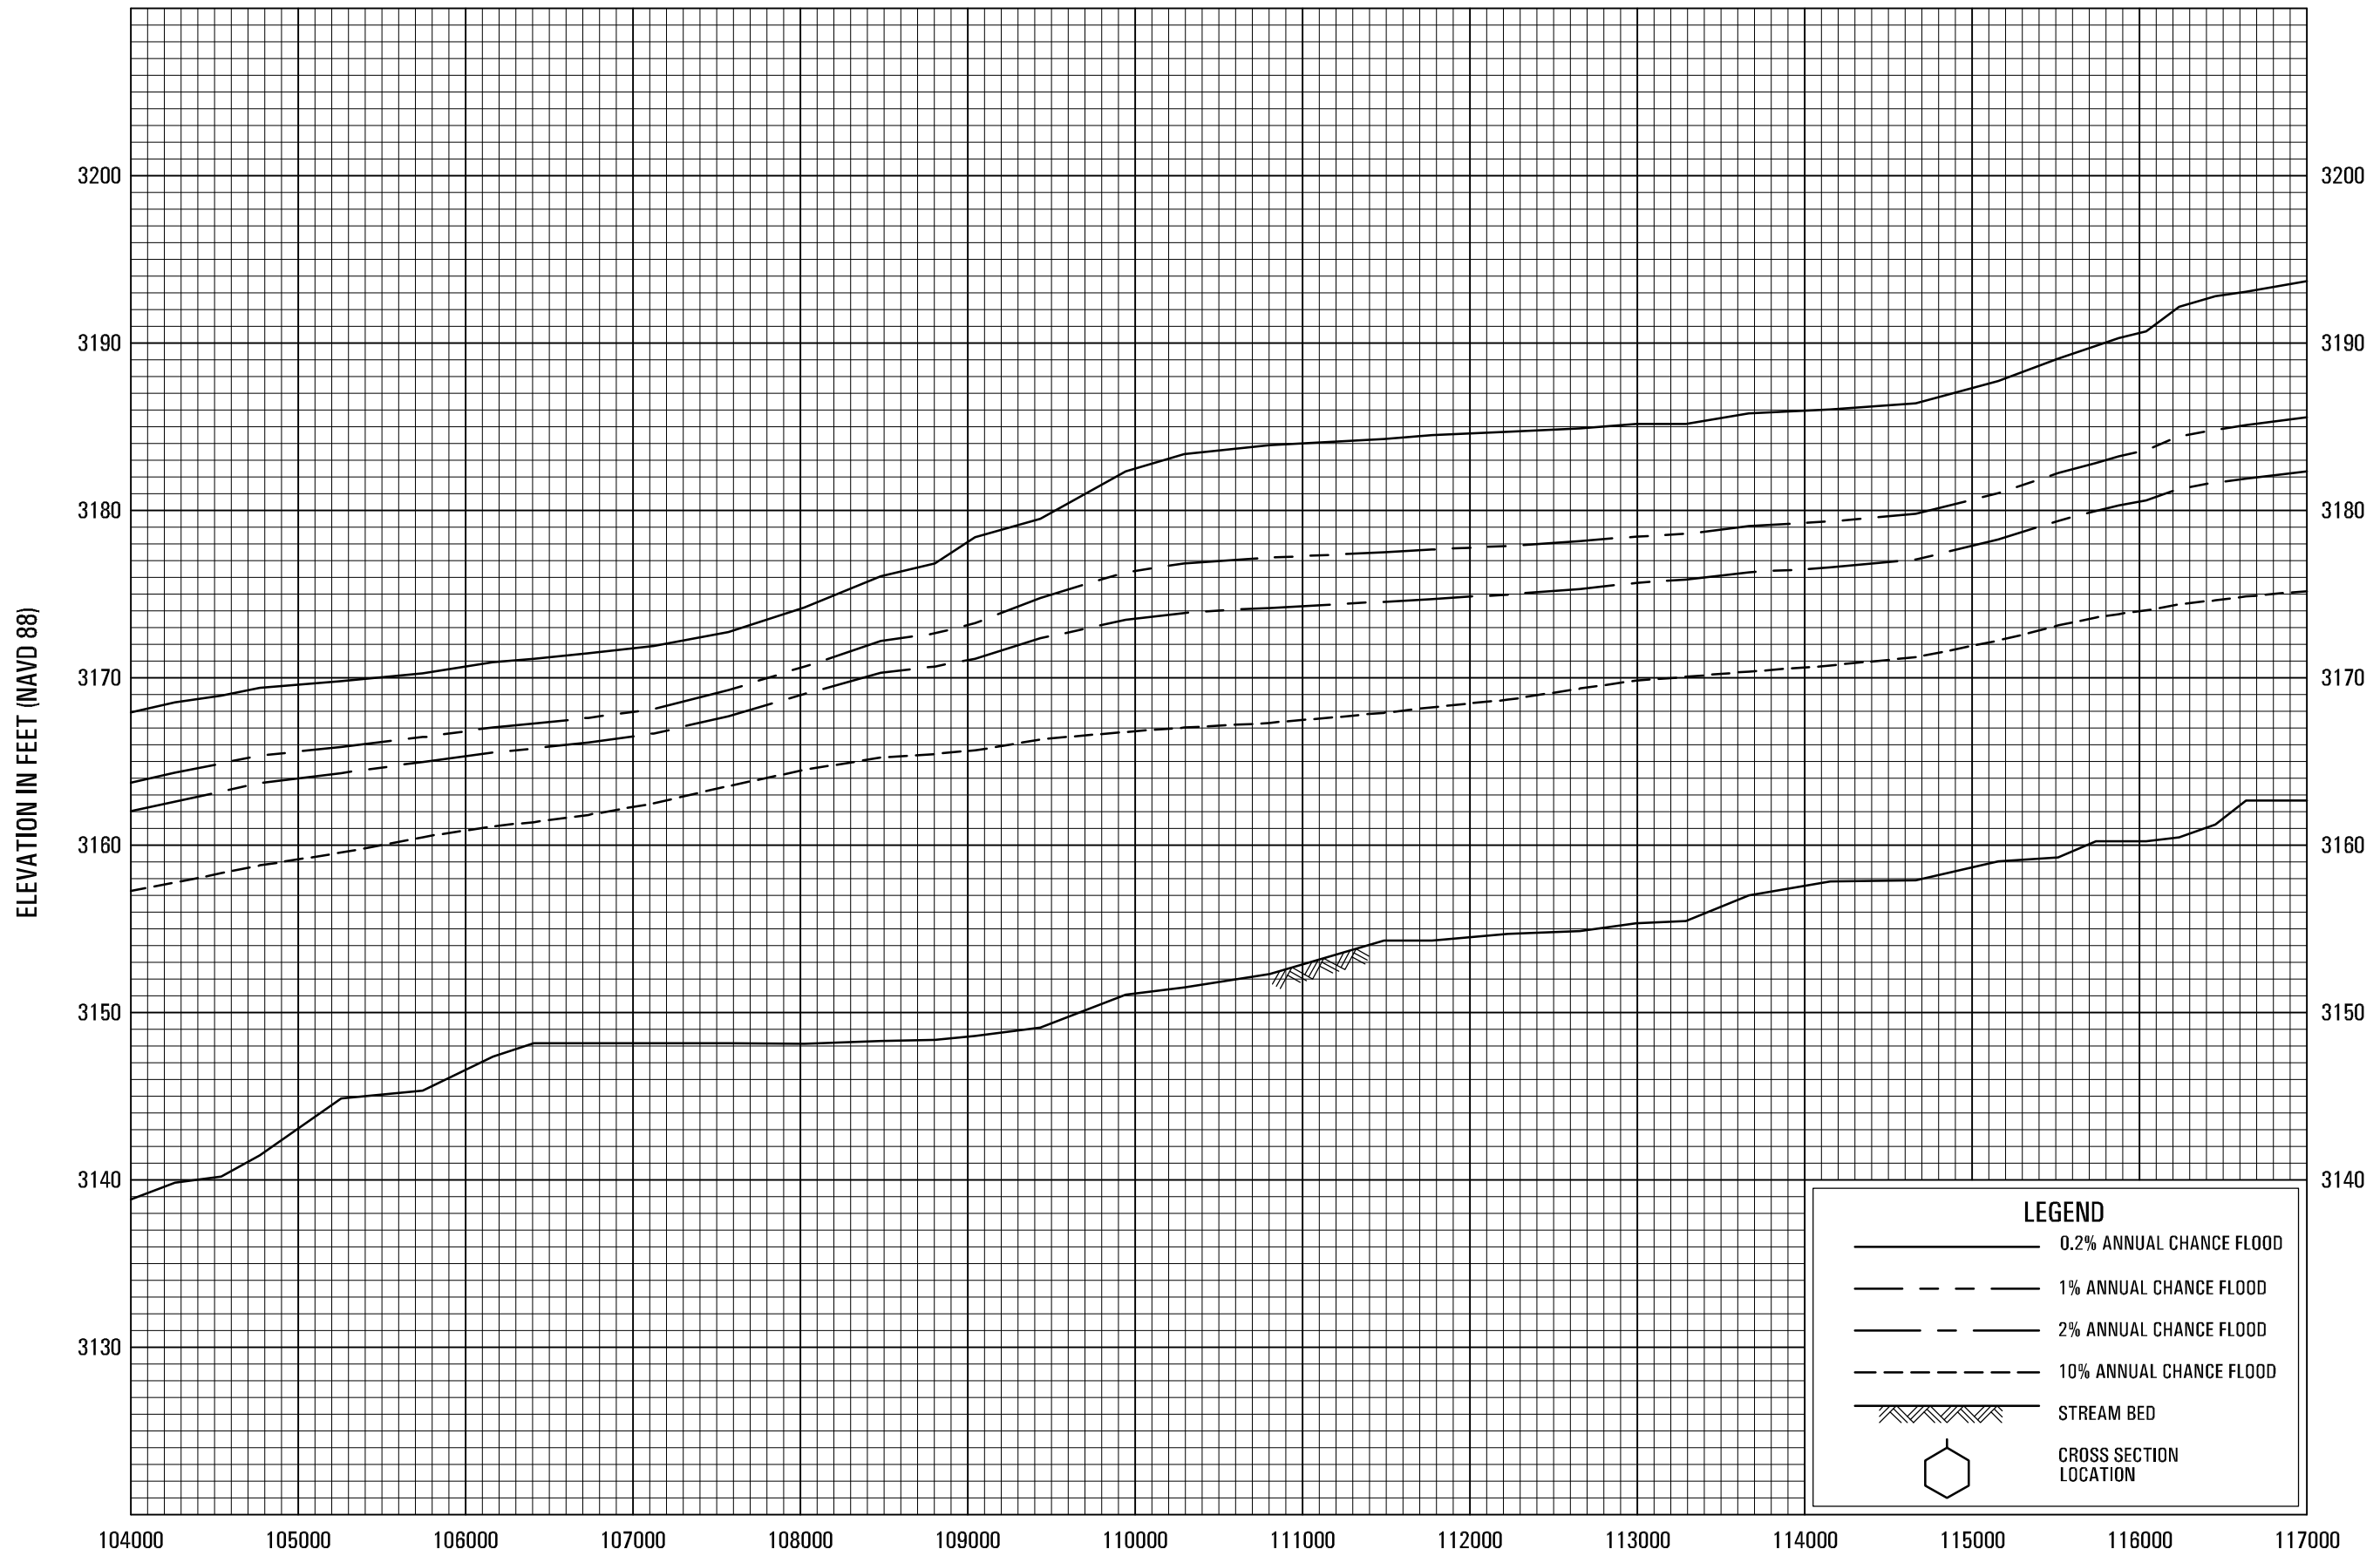


FLOOD PROFILES

VERDE RIVER

FEDERAL EMERGENCY MANAGEMENT AGENCY

YAVAPAI COUNTY, AZ

(AND INCORPORATED AREAS)

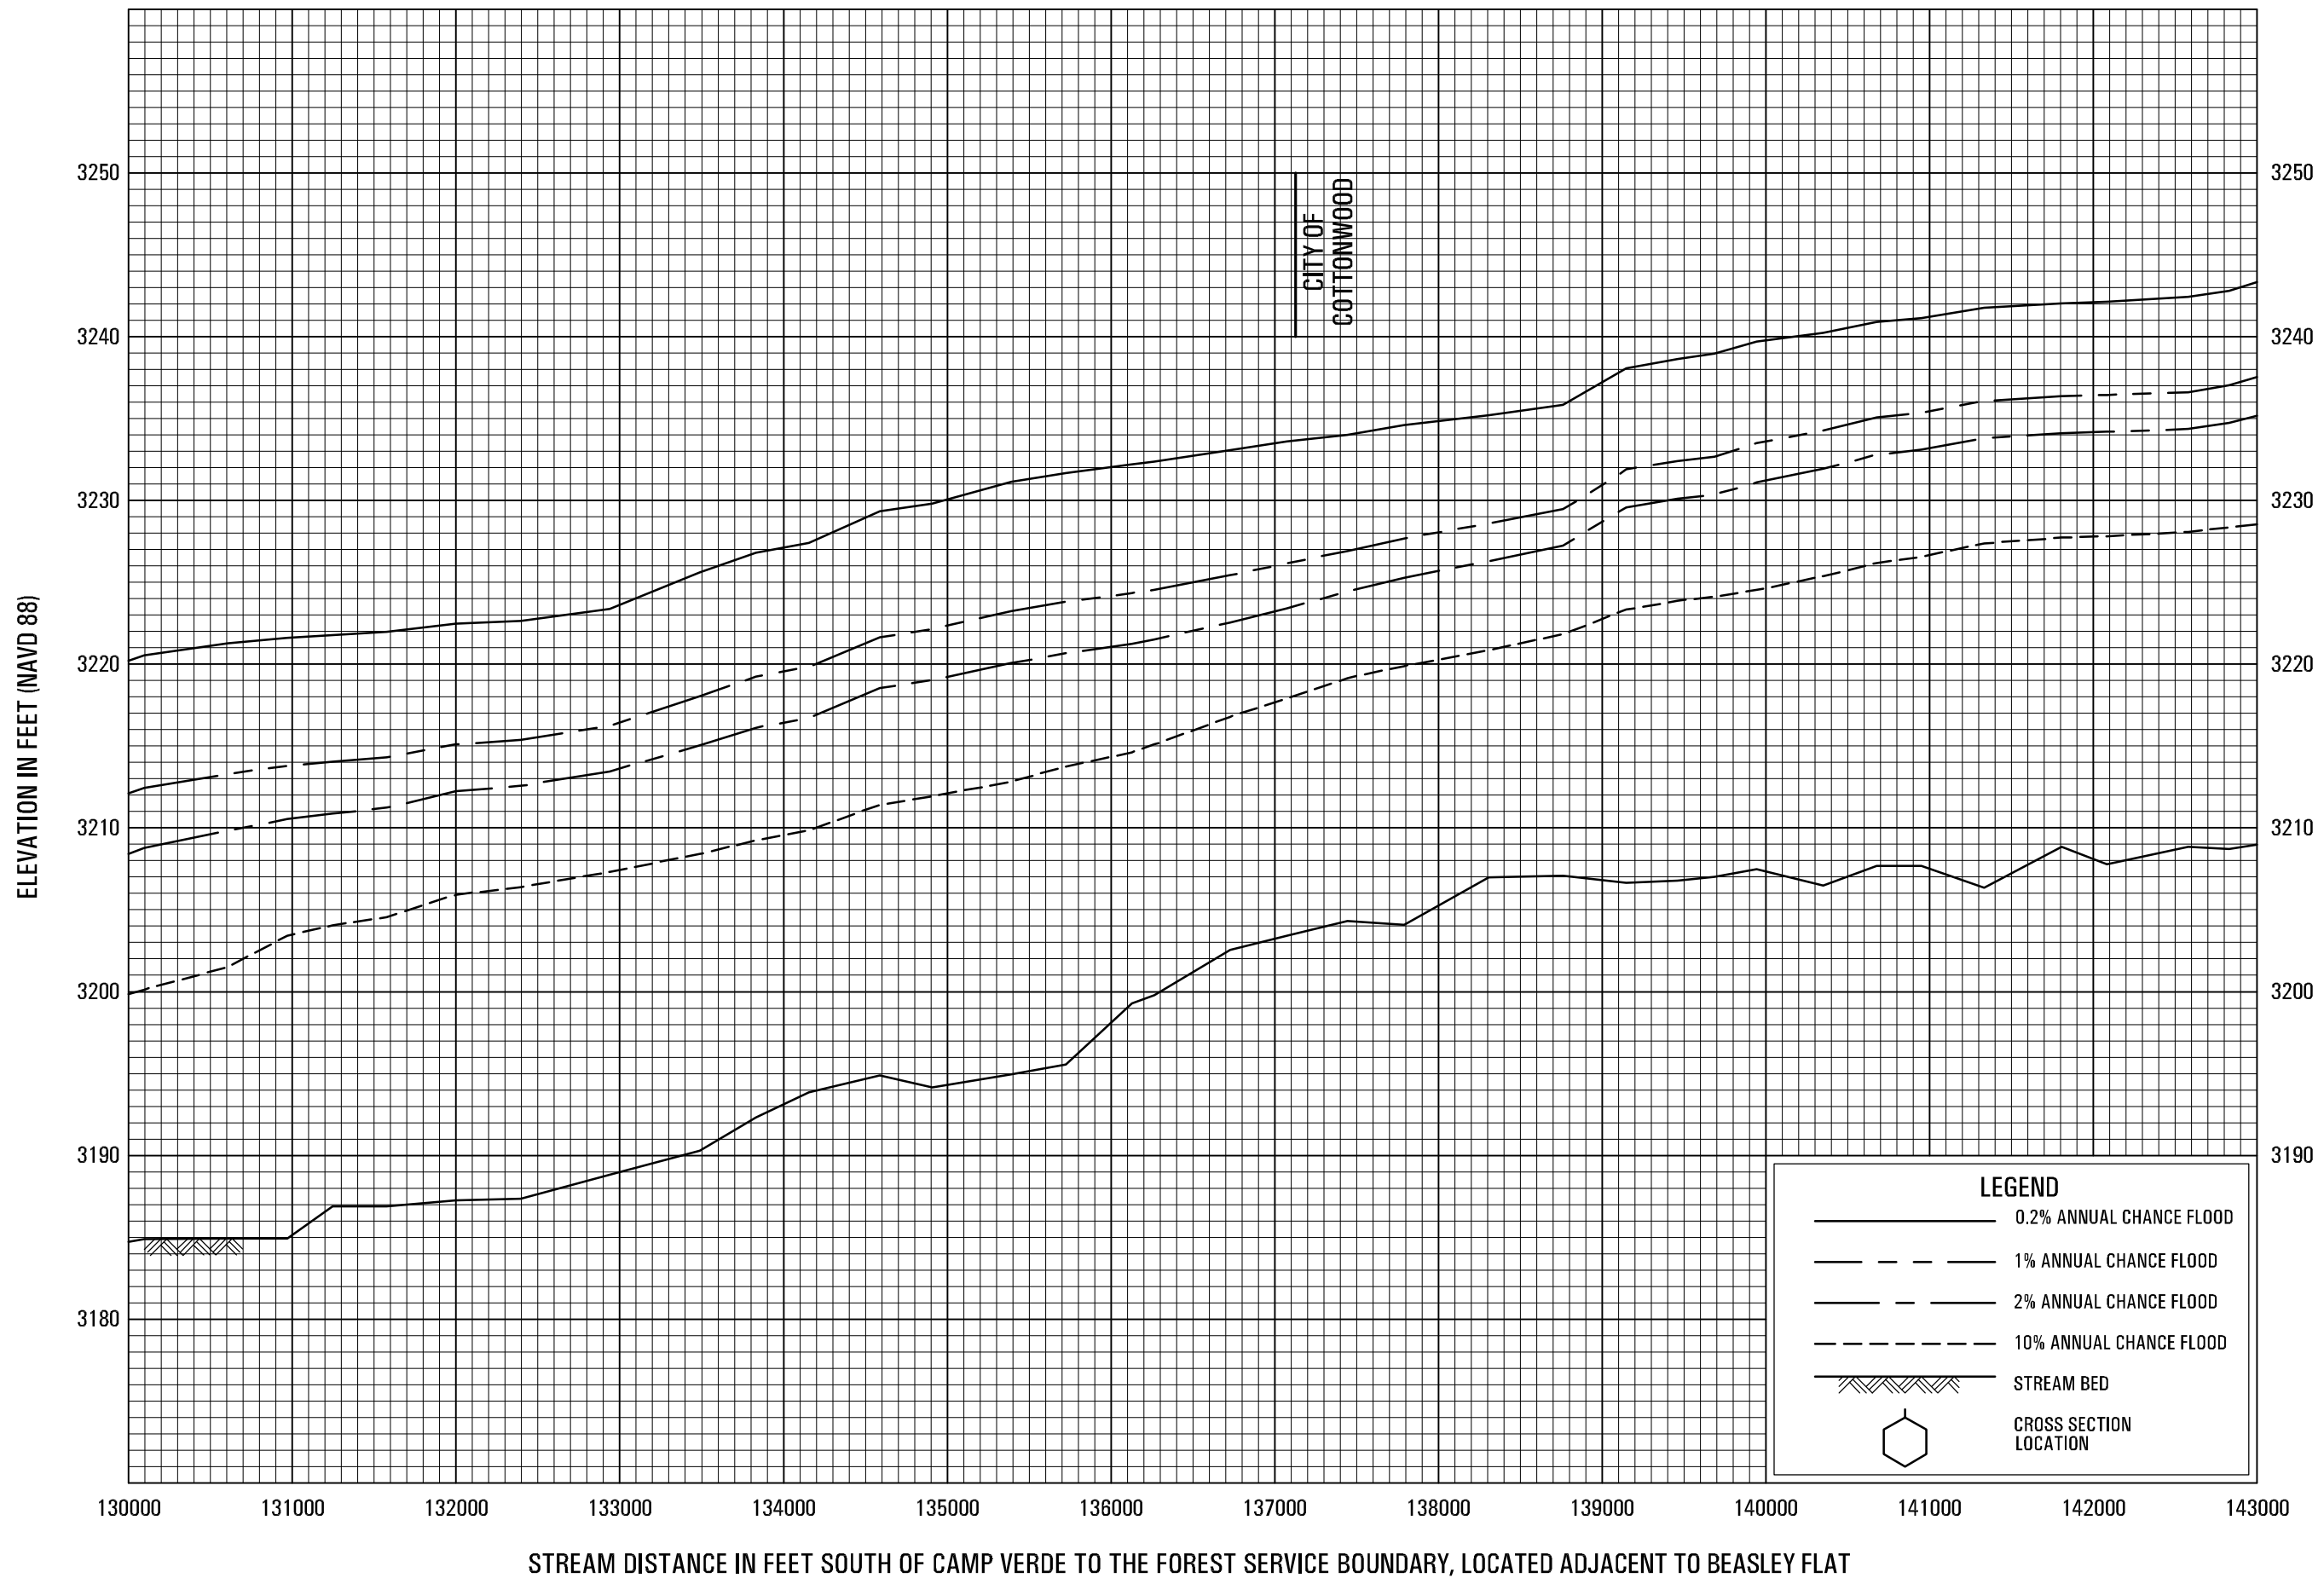


FLOOD PROFILES

VERDE RIVER

FEDERAL EMERGENCY MANAGEMENT AGENCY

YAVAPAI COUNTY, AZ
(AND INCORPORATED AREAS)

STREAM DISTANCE IN FEET SOUTH OF CAMP VERDE TO THE FOREST SERVICE BOUNDARY, LOCATED ADJACENT TO BEASLEY FLAT

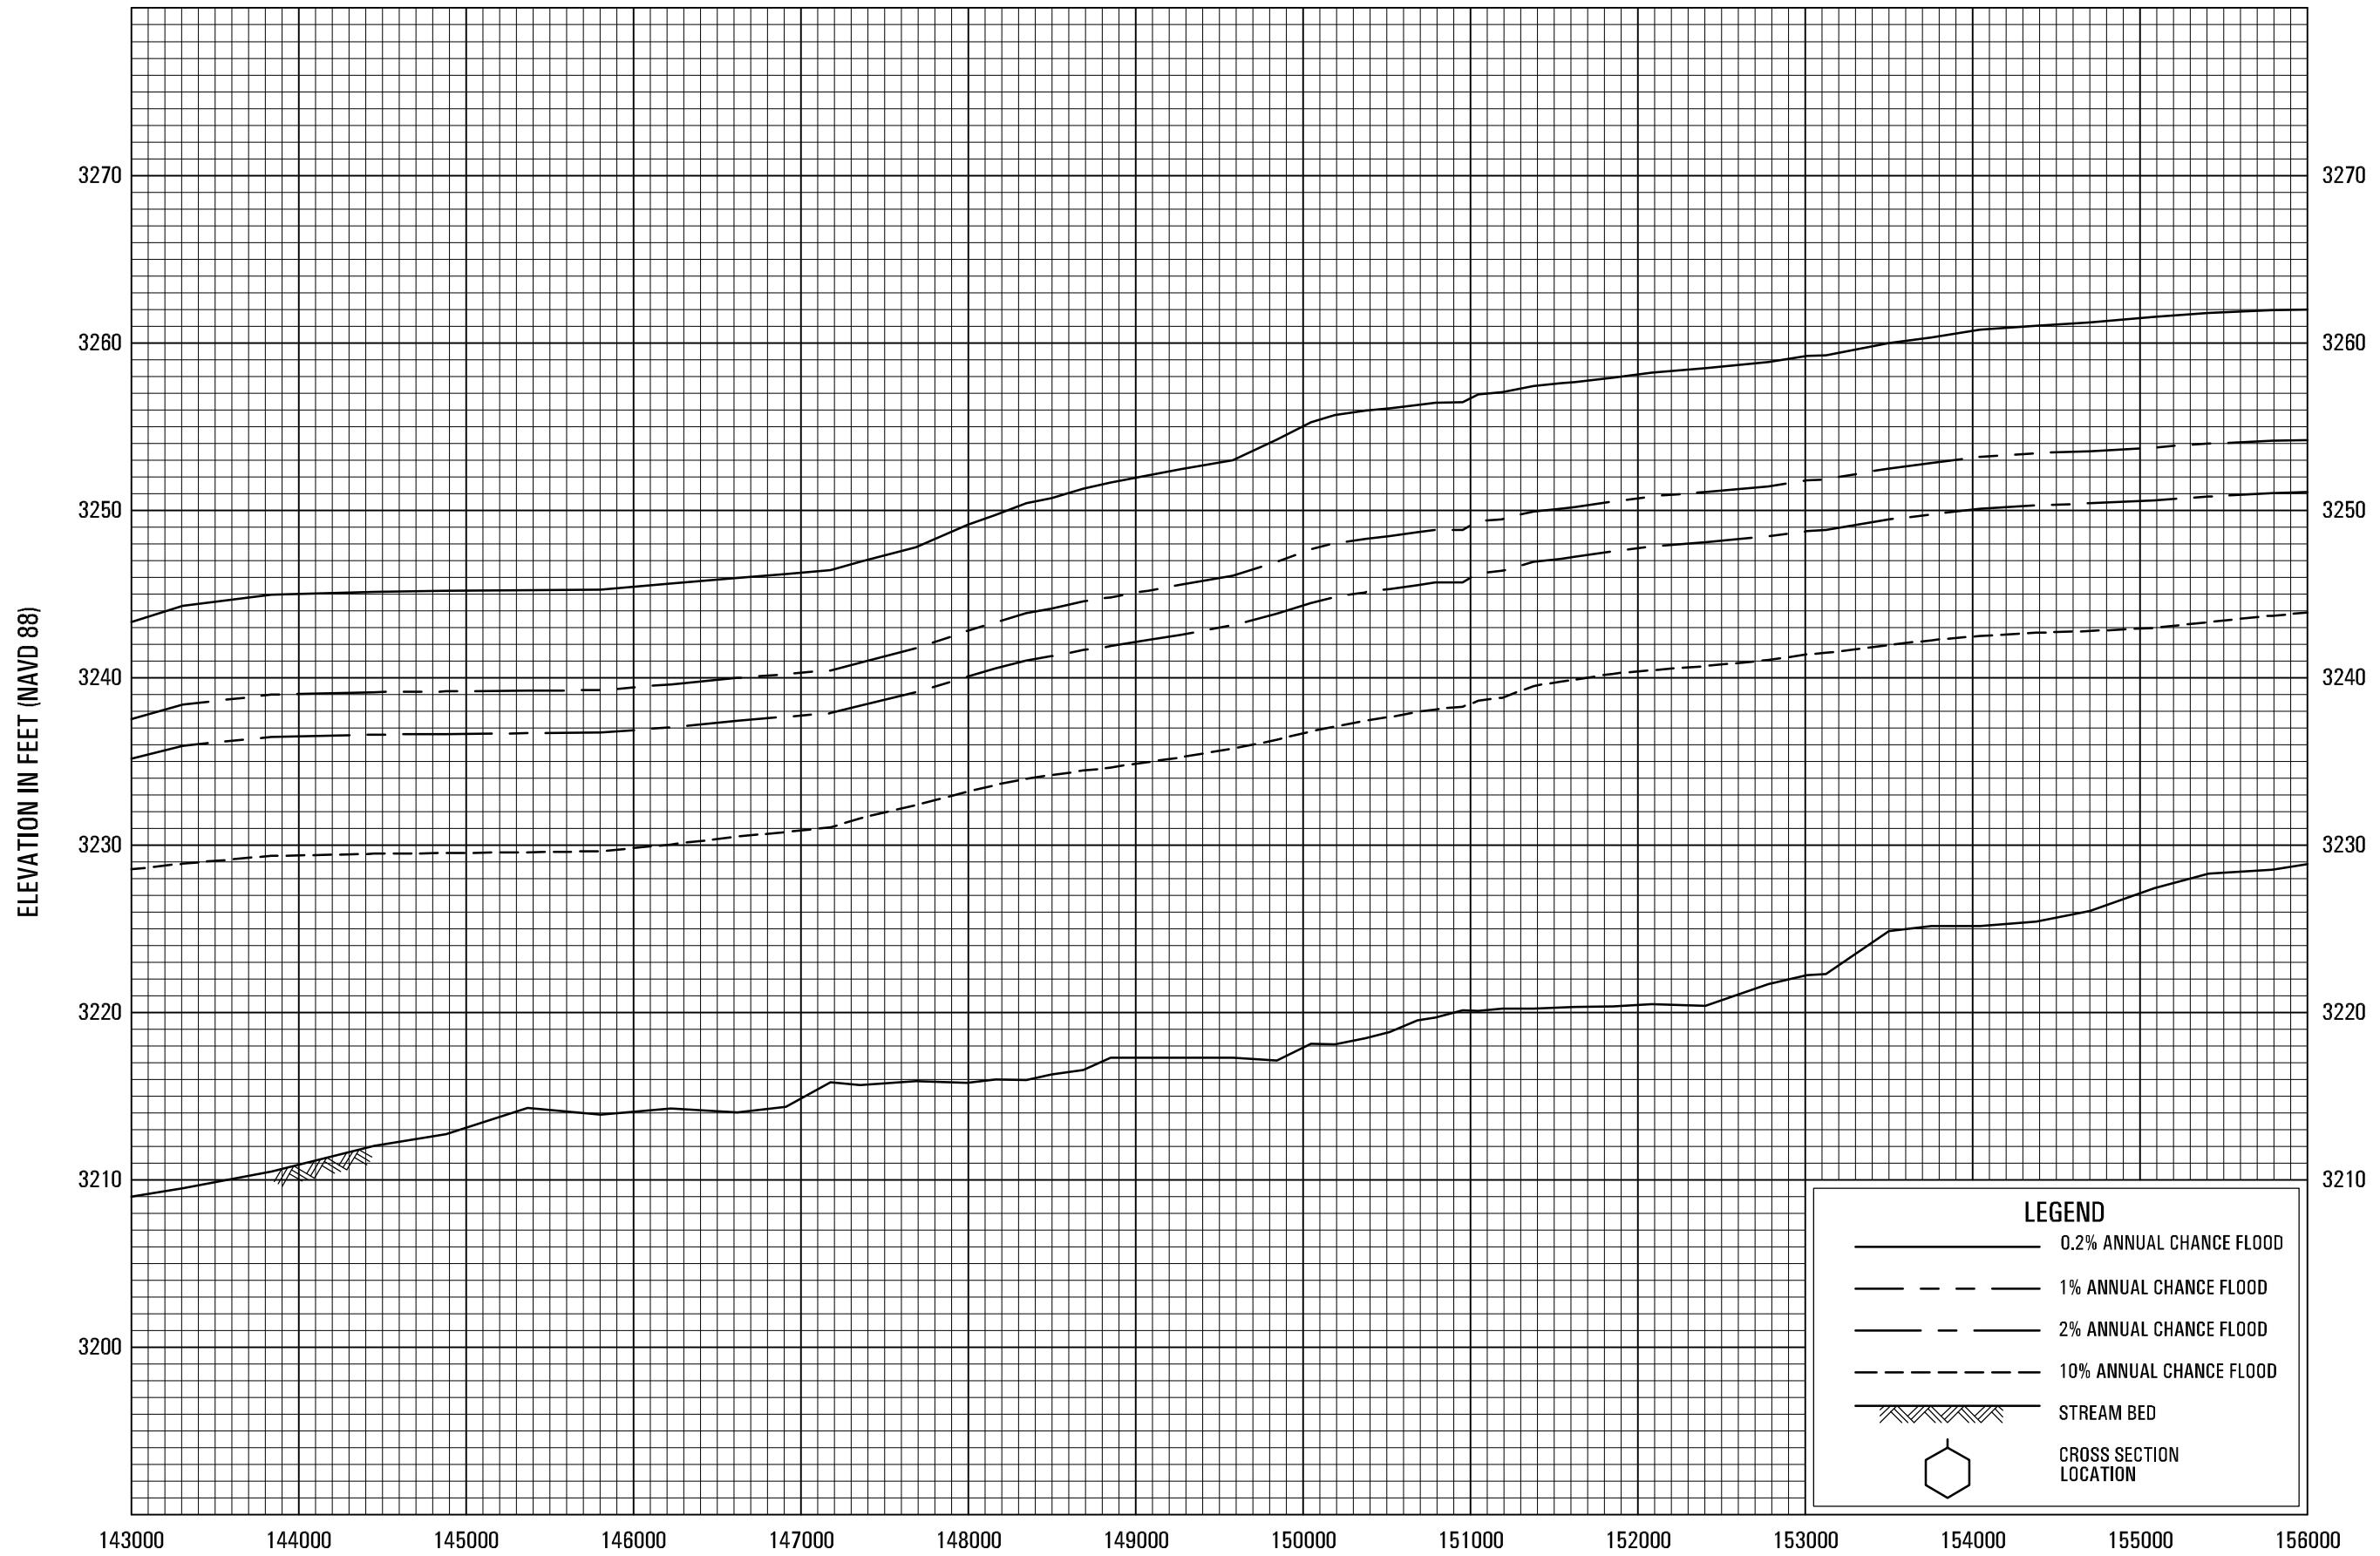


FLOOD PROFILES

VERDE RIVER

FEDERAL EMERGENCY MANAGEMENT AGENCY

YAVAPAI COUNTY, AZ

(AND INCORPORATED AREAS)

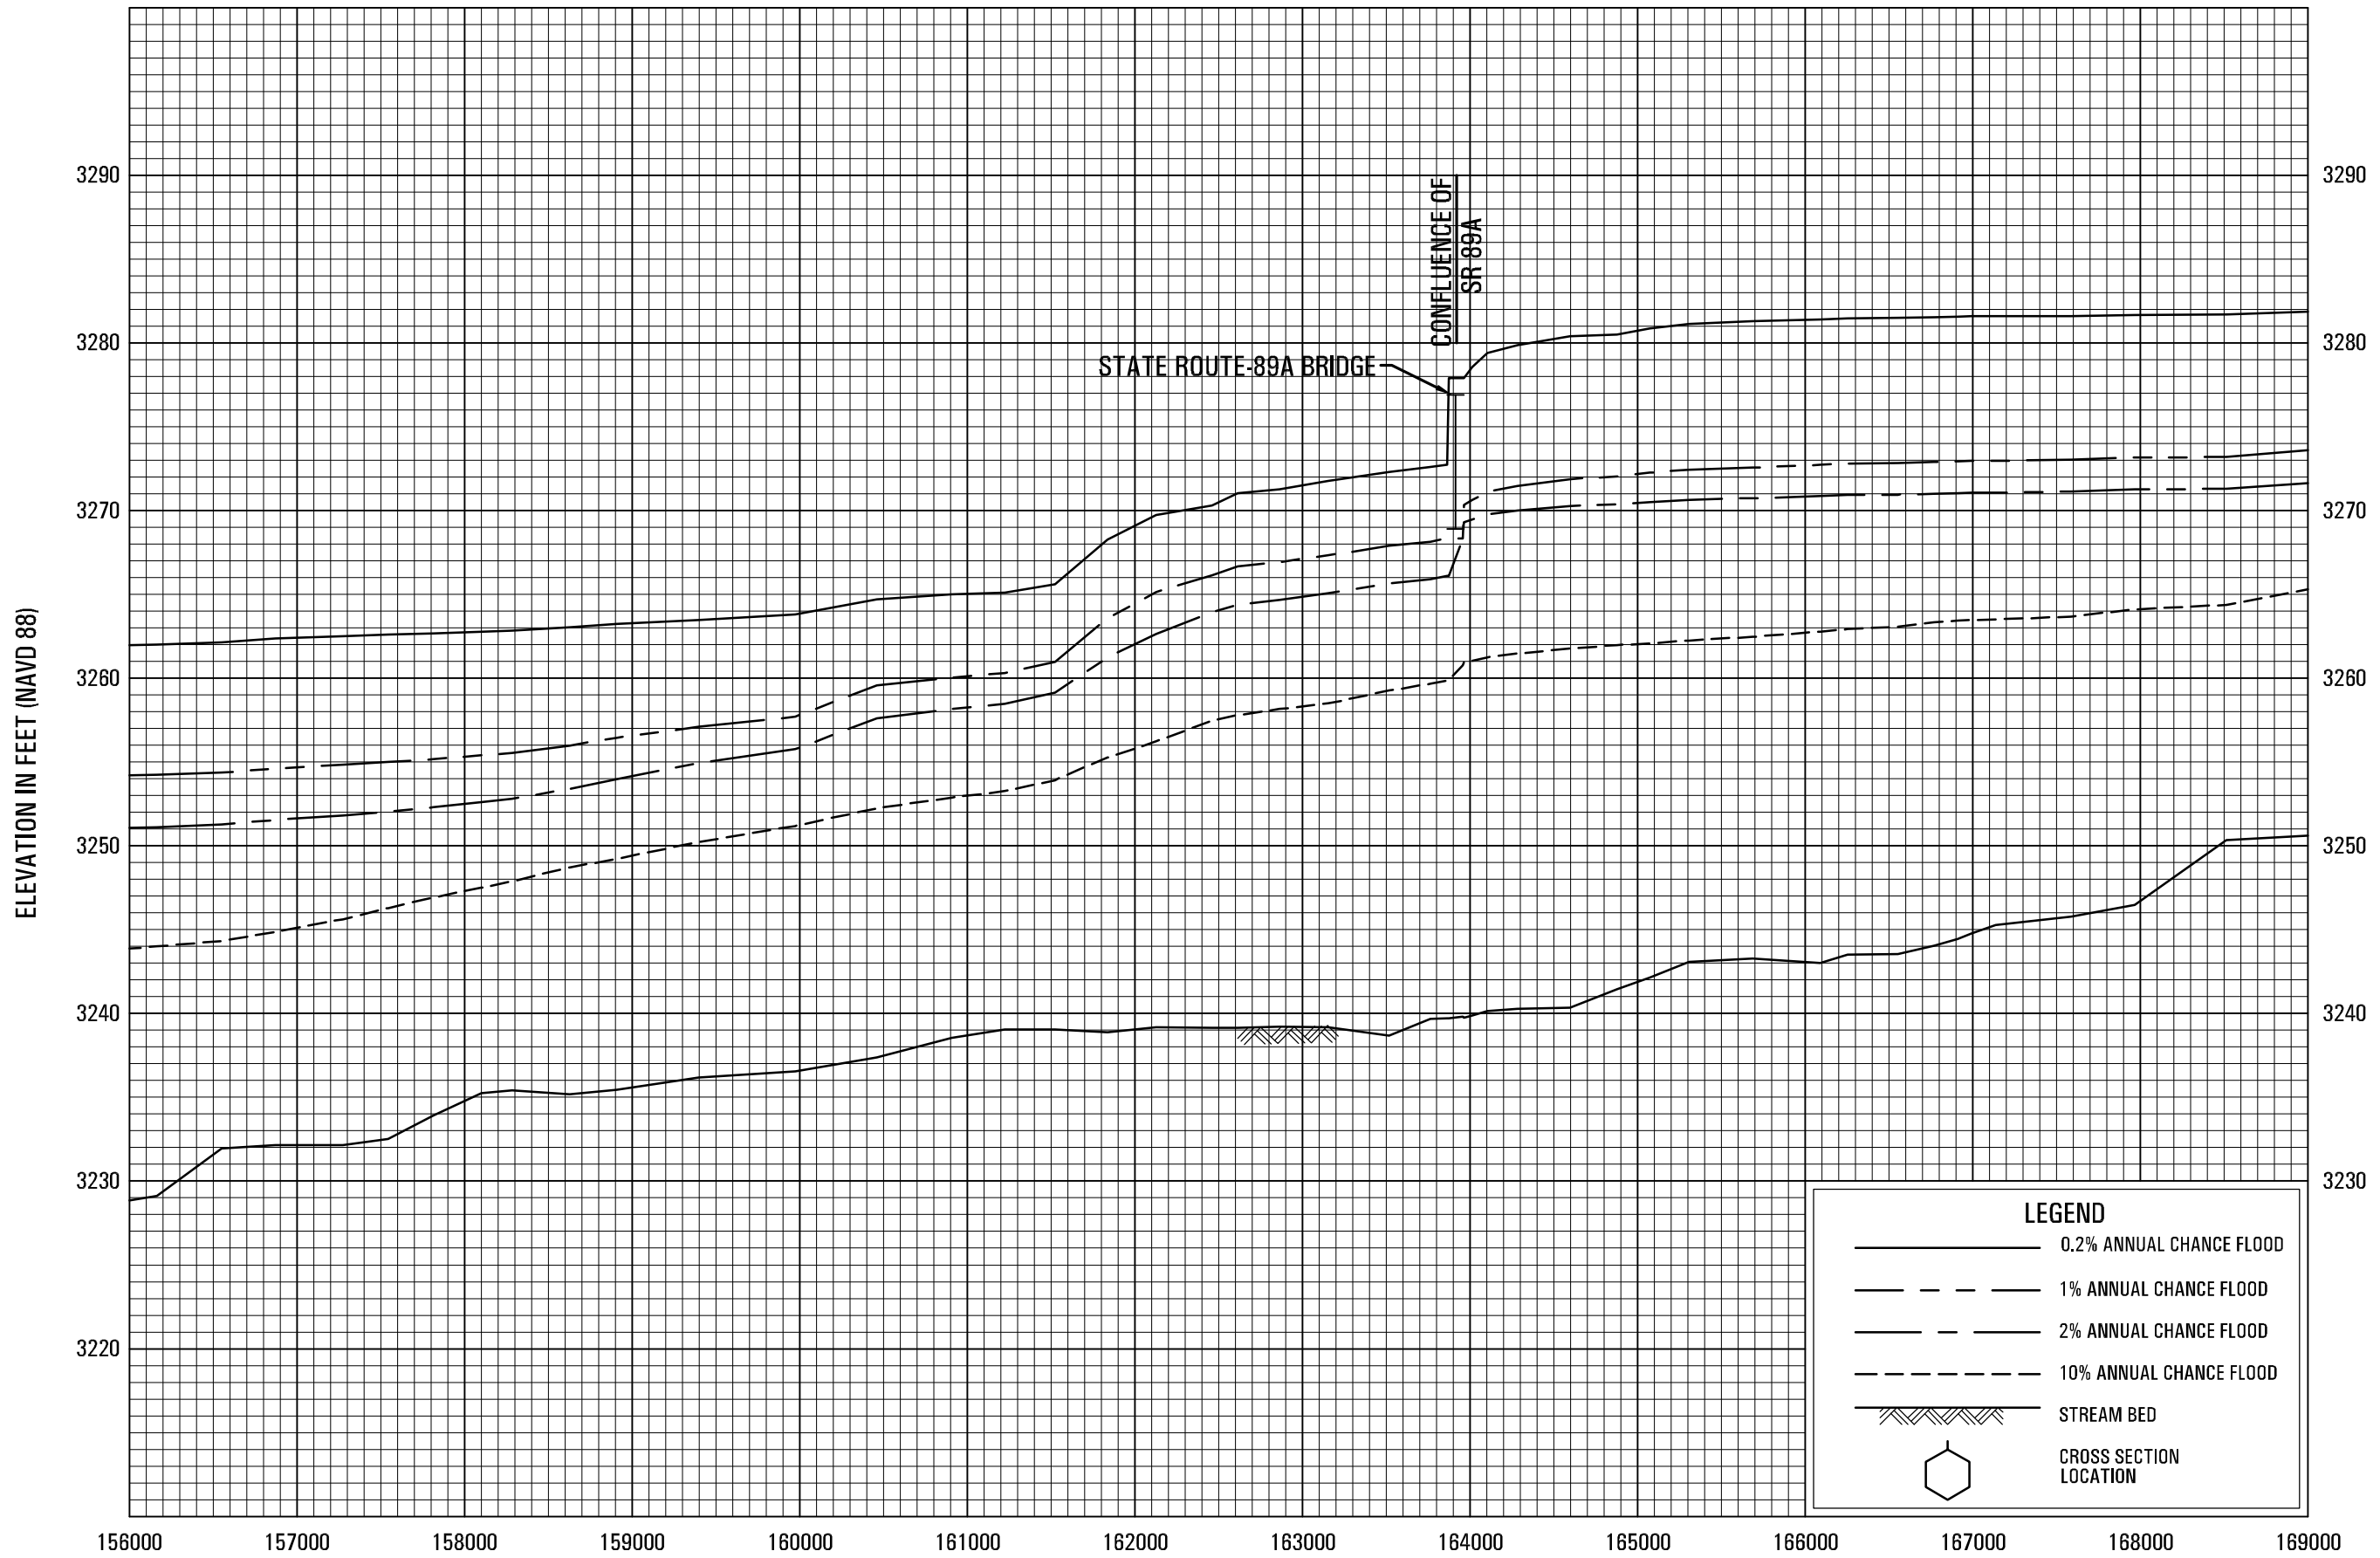


FLOOD PROFILES

VERDE RIVER

FEDERAL EMERGENCY MANAGEMENT AGENCY

YAVAPAI COUNTY, AZ
(AND INCORPORATED AREAS)

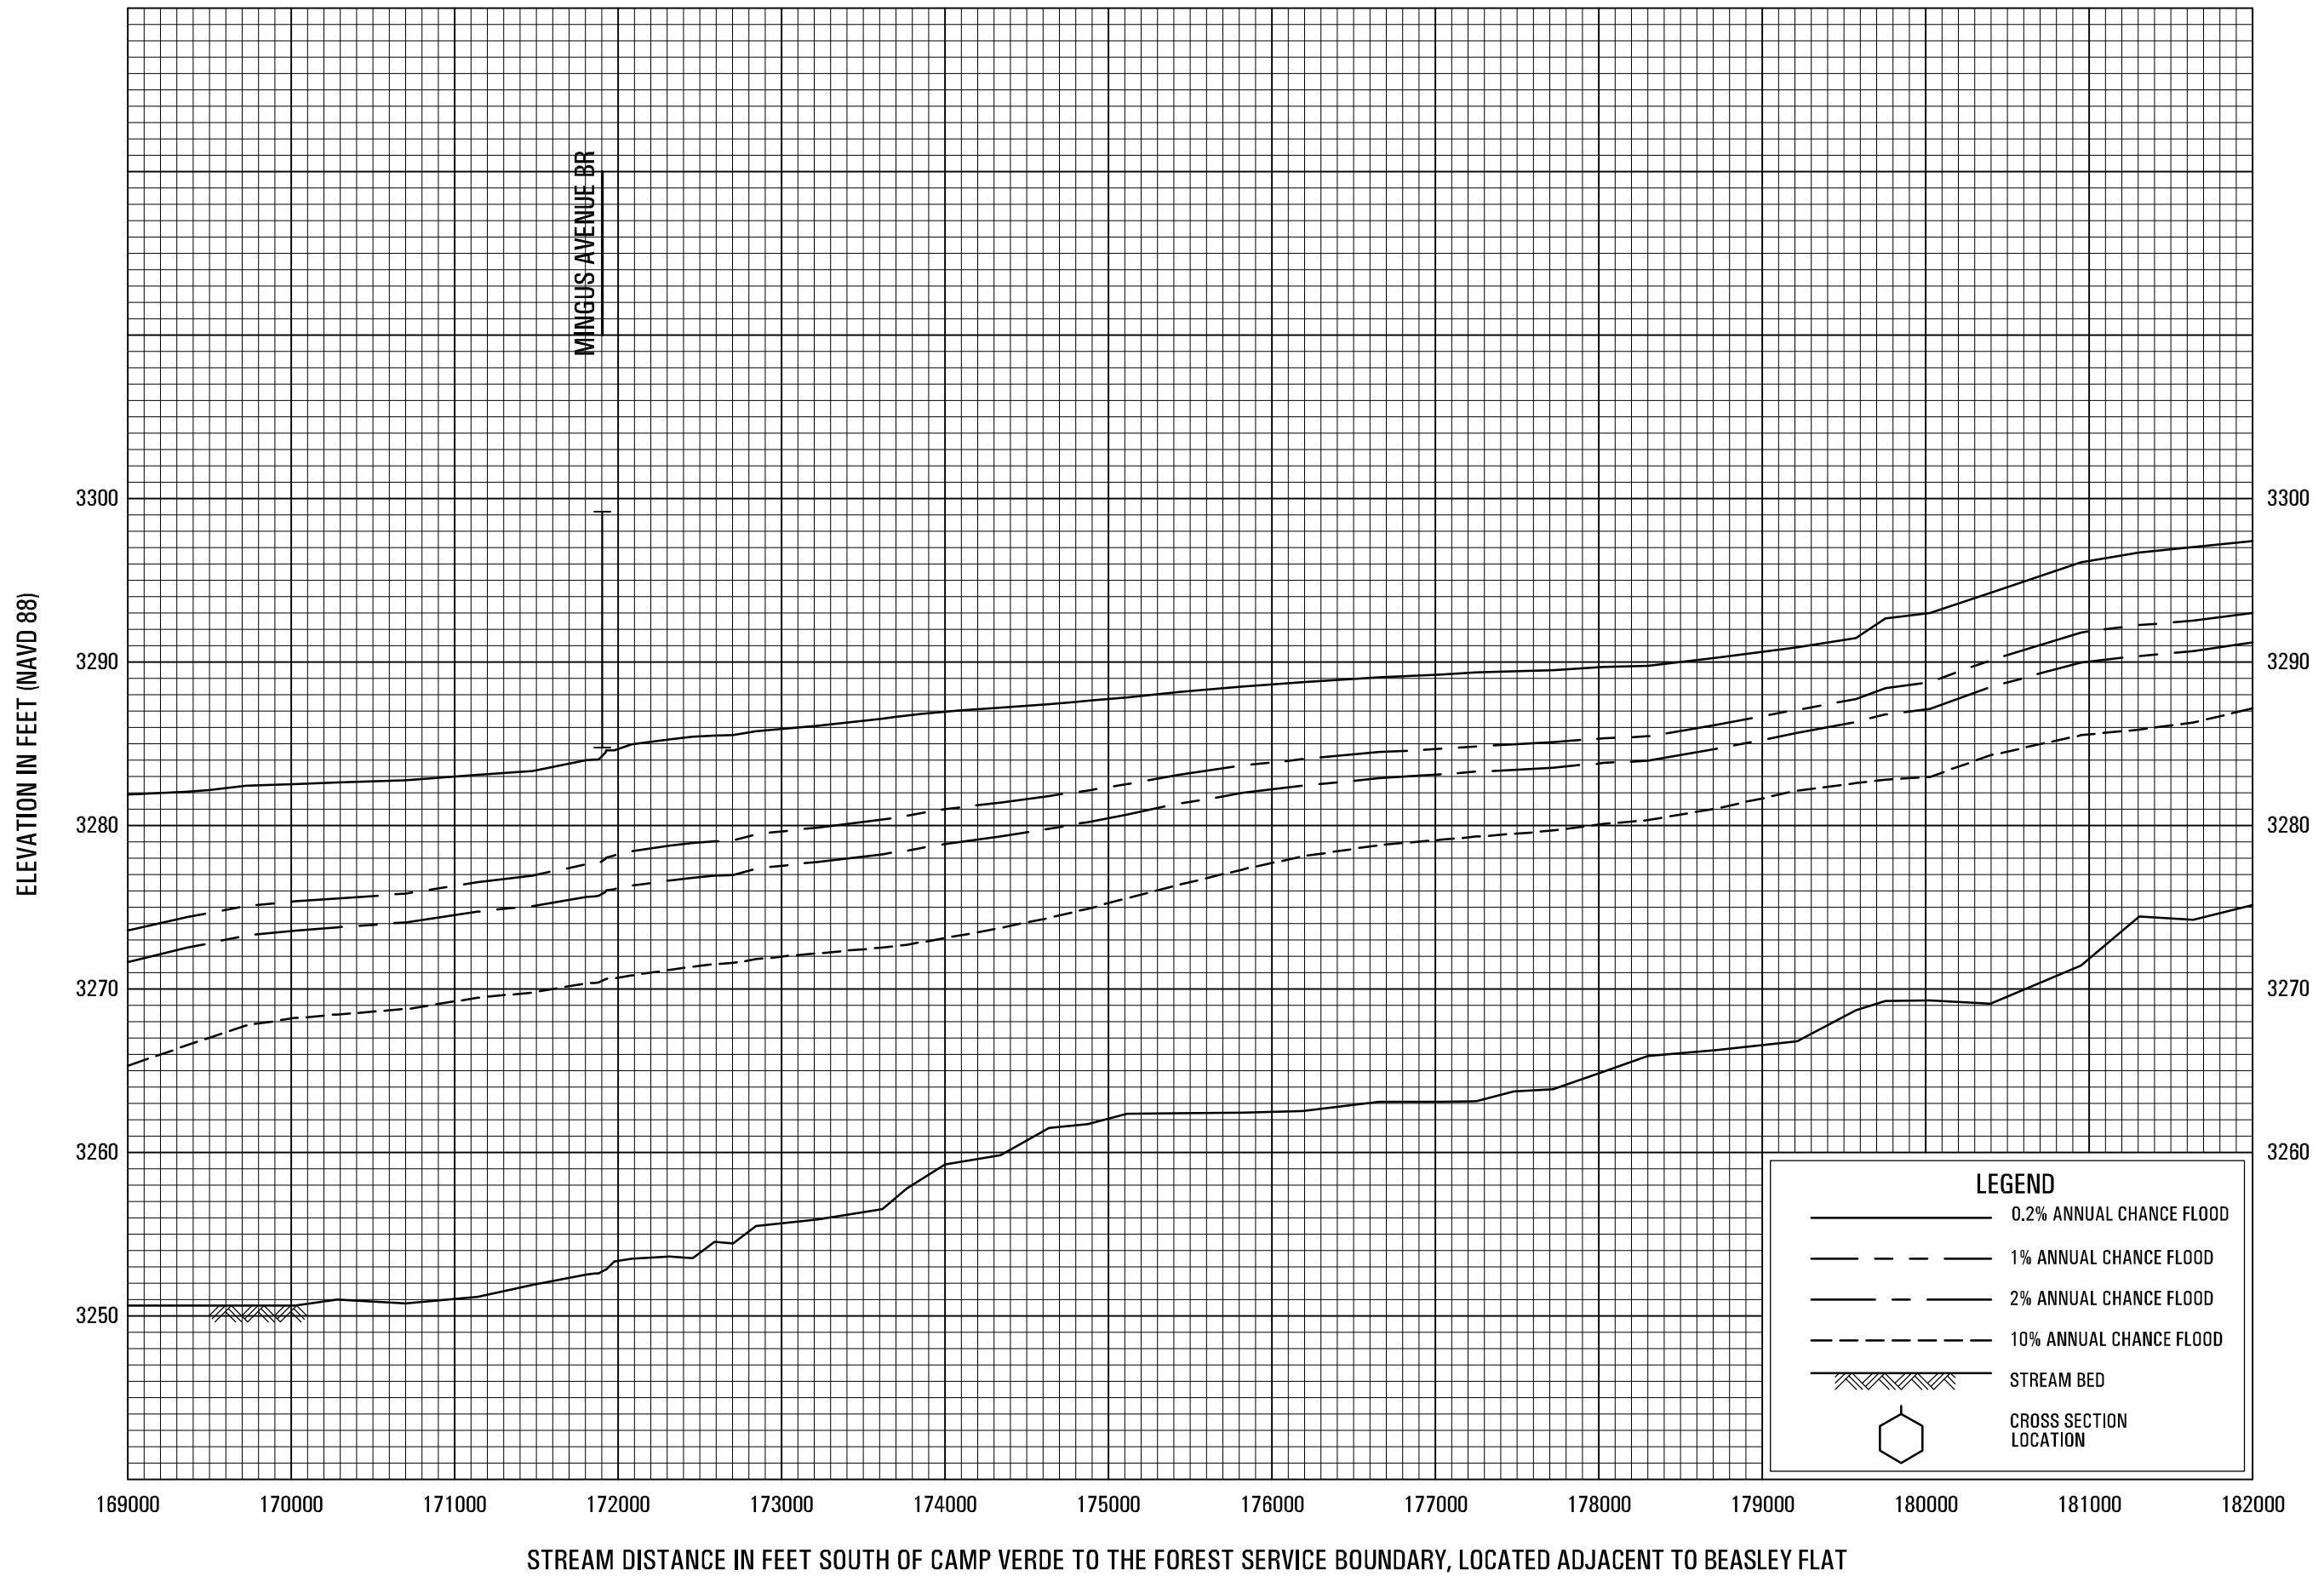


FLOOD PROFILES

VERDE RIVER

FEDERAL EMERGENCY MANAGEMENT AGENCY

YAVAPAI COUNTY, AZ

(AND INCORPORATED AREAS)

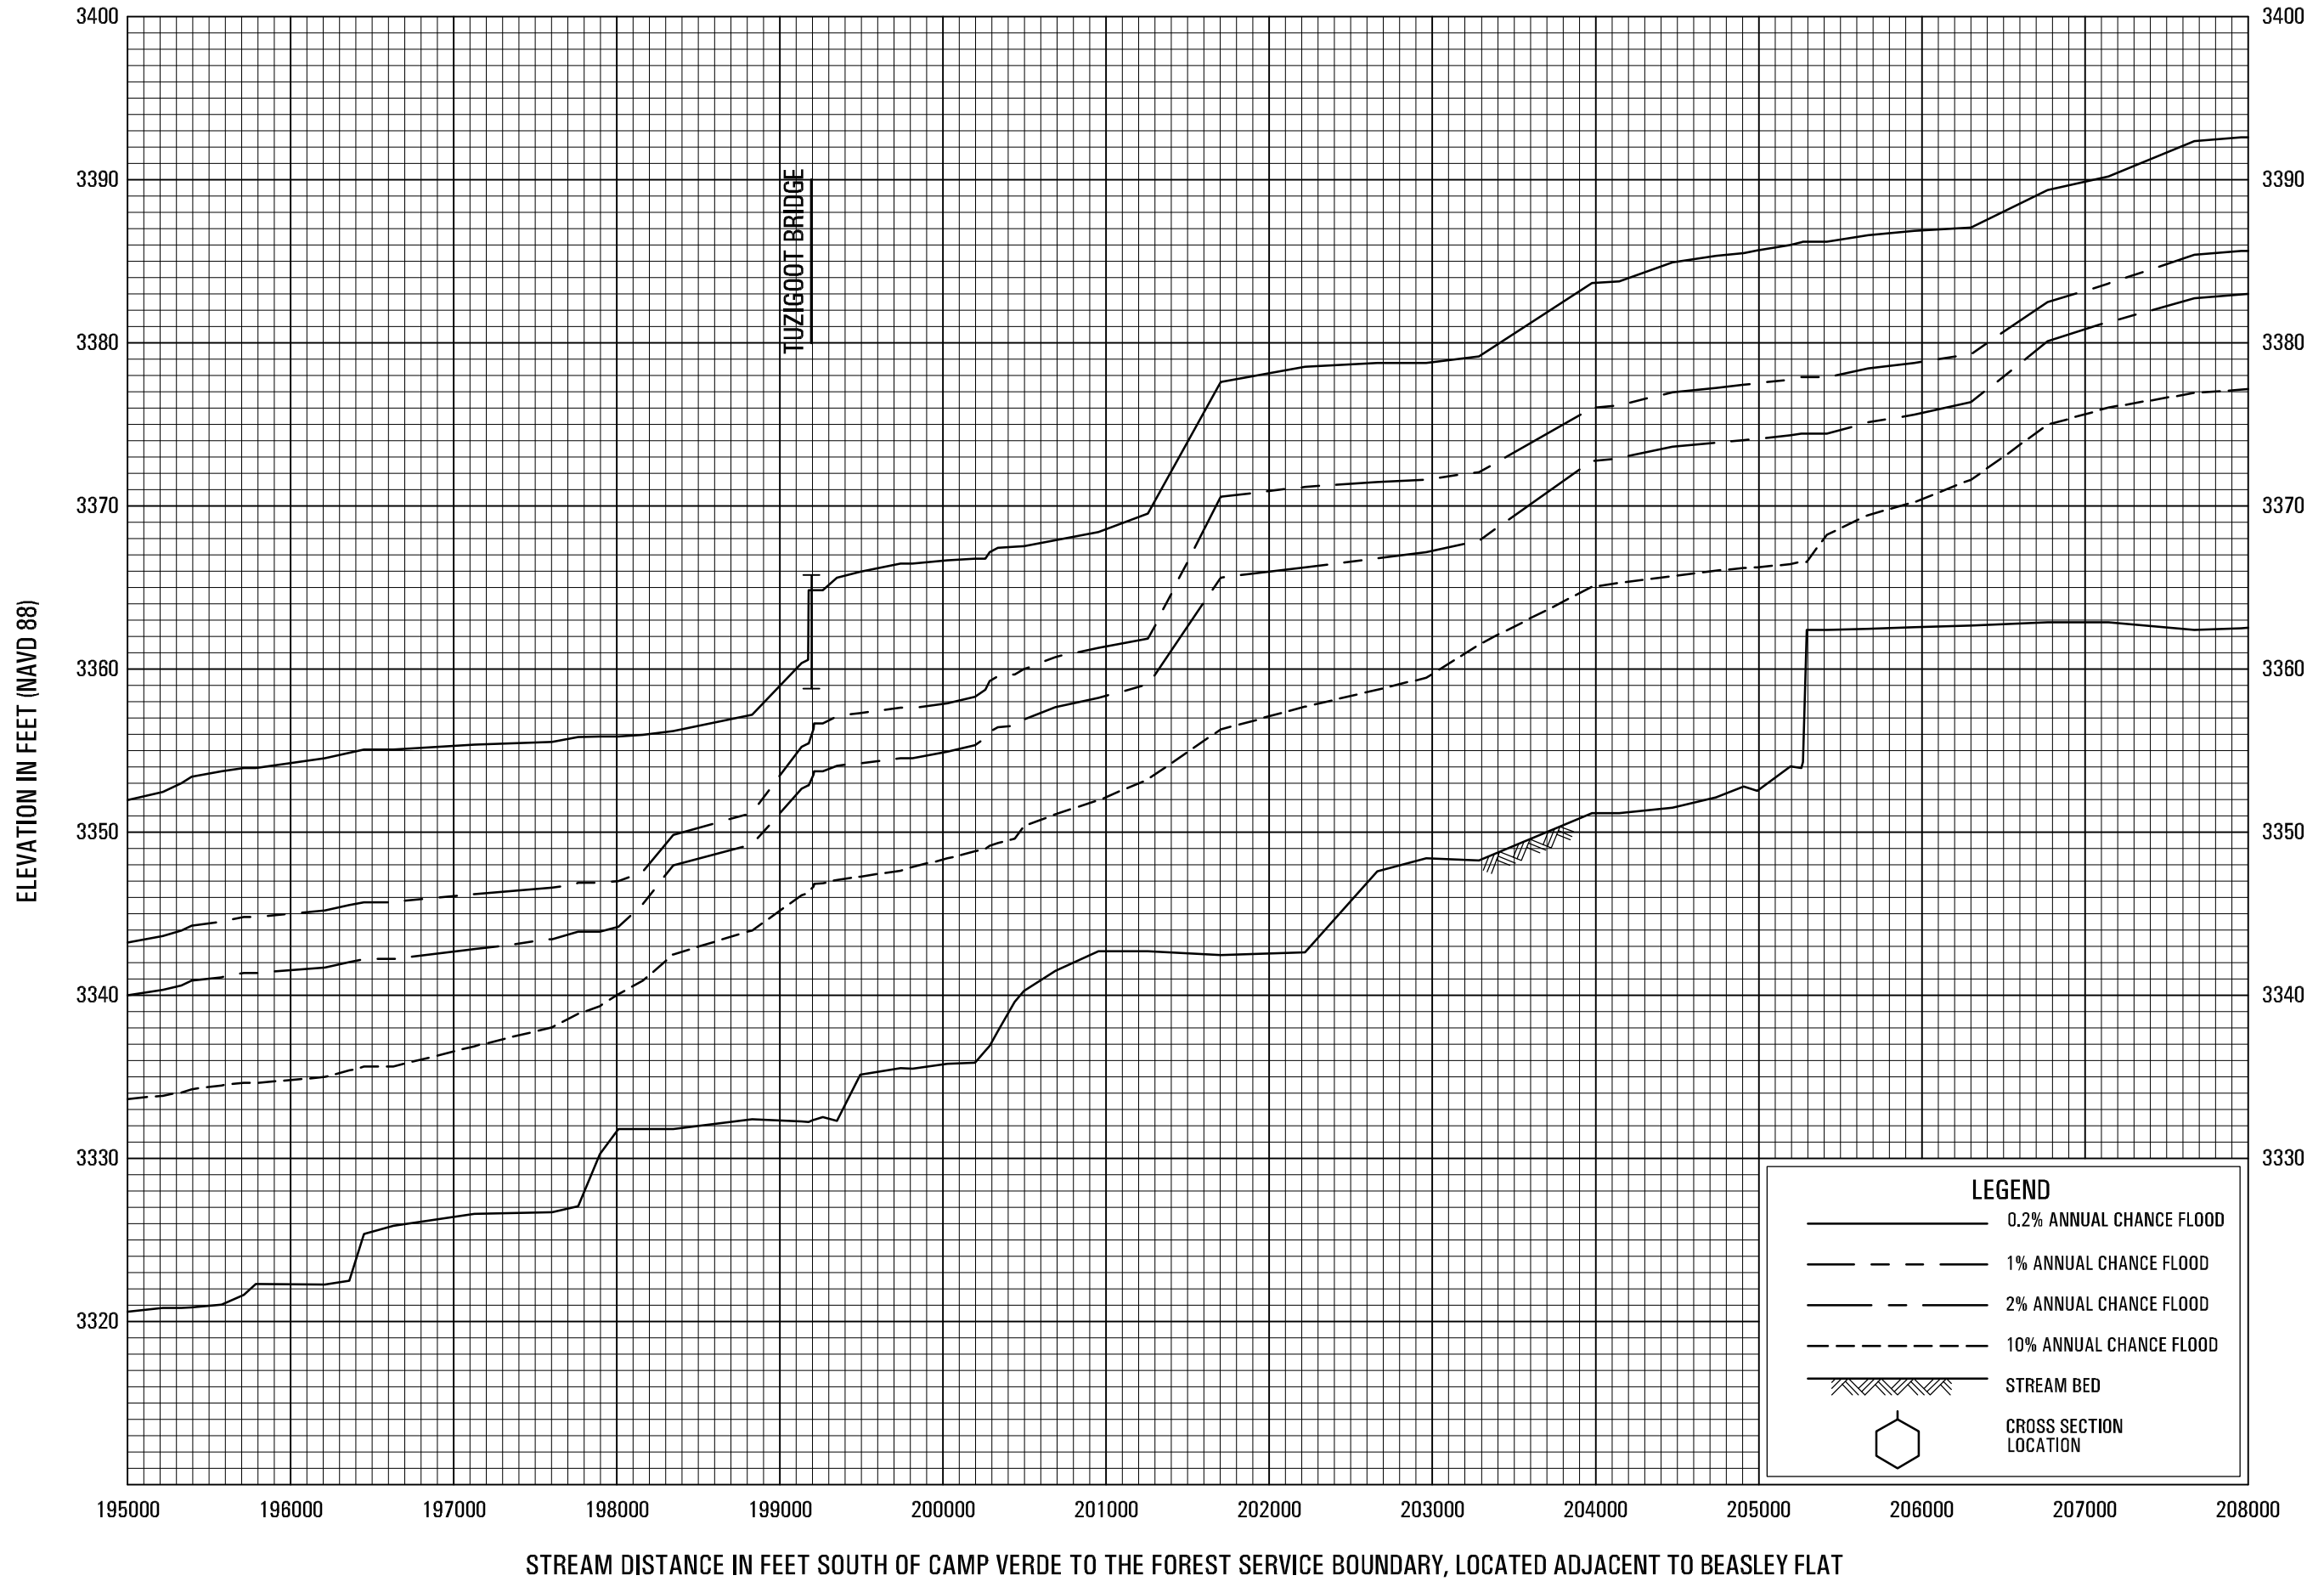

STREAM DISTANCE IN FEET SOUTH OF CAMP VERDE TO THE FOREST SERVICE BOUNDARY, LOCATED ADJACENT TO BEASLEY FLAT

FLOOD PROFILES

VERDE RIVER

FEDERAL EMERGENCY MANAGEMENT AGENCY

YAVAPAI COUNTY, AZ
(AND INCORPORATED AREAS)

